
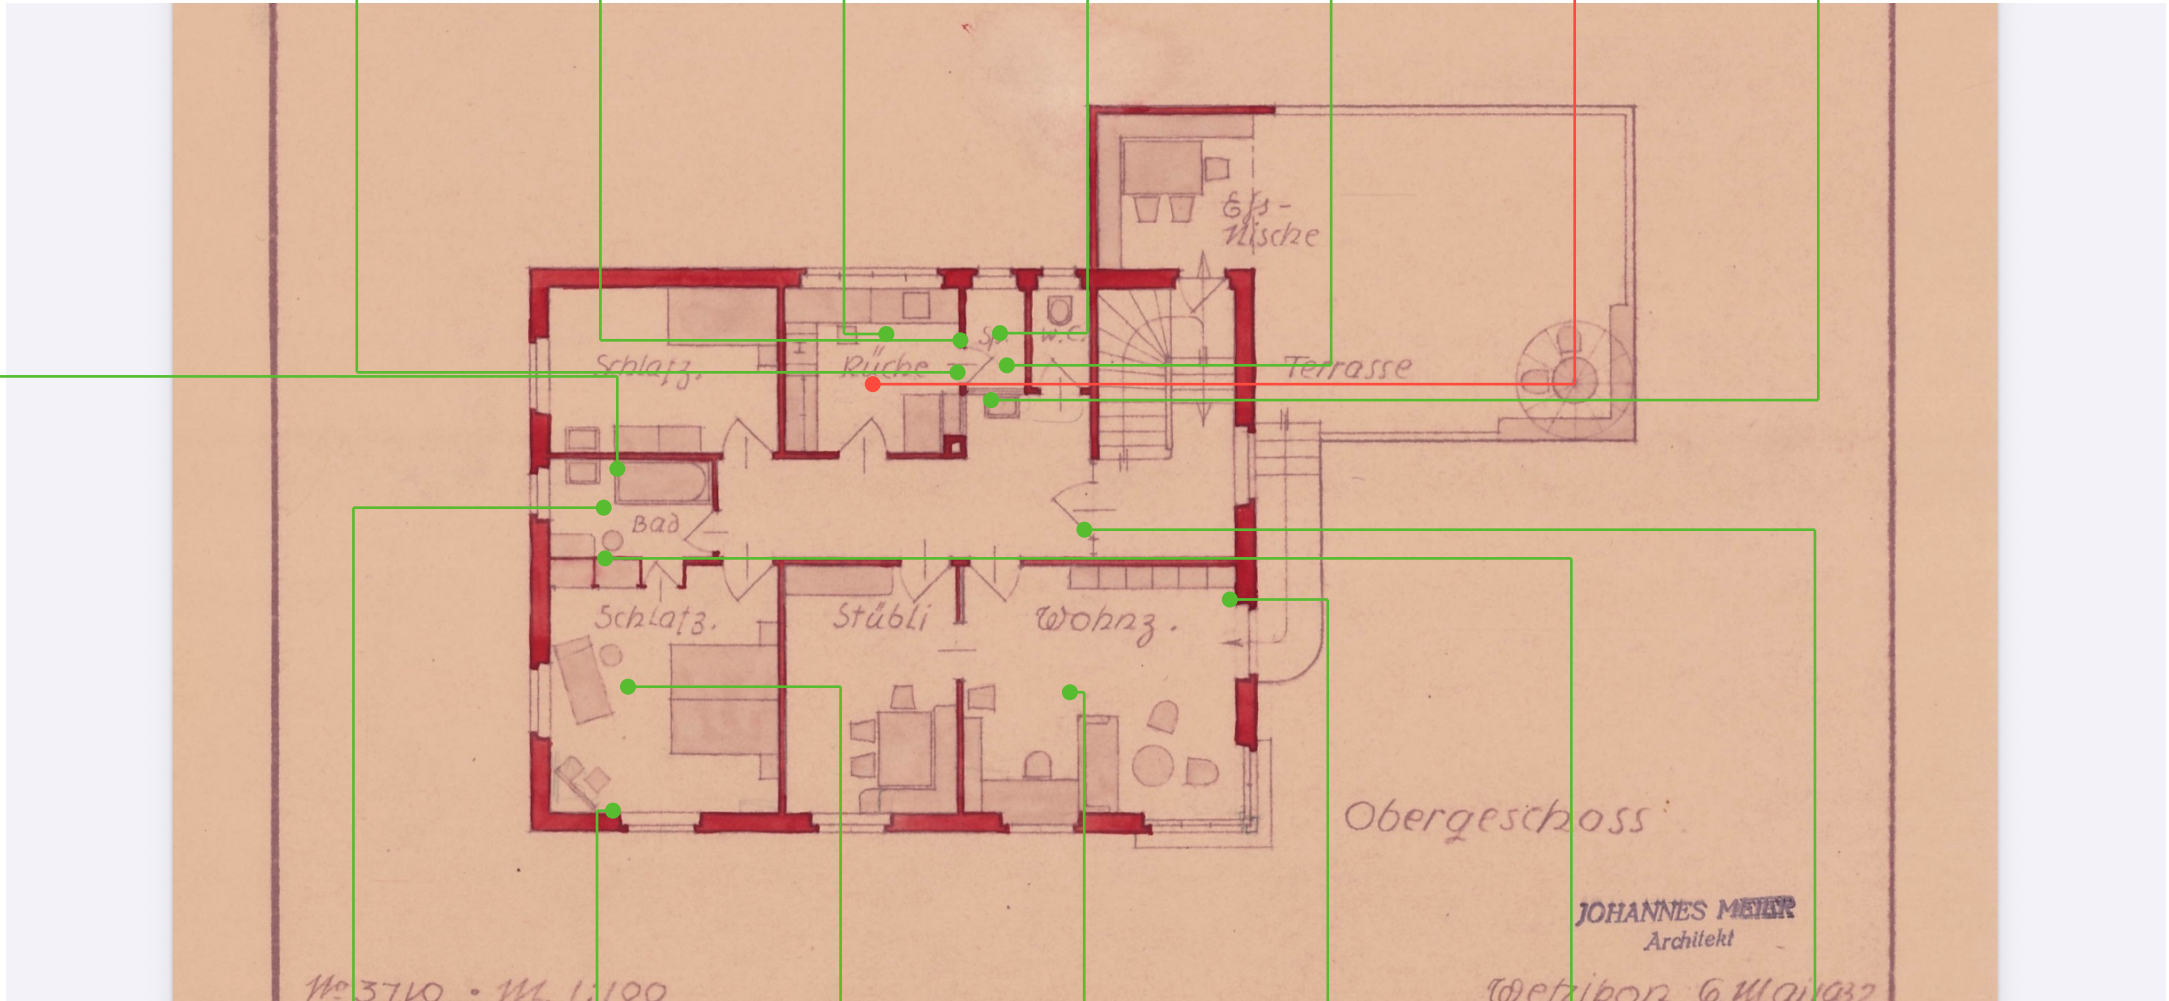


MaP-15

Plattenkleber
Wand

🟢 Asbest






MaP-8

Plattenkleber
Wand


🟢 Asbest

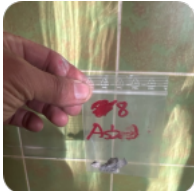

MaP-10

Putz
Wand

🟢 Asbest



MaP-11

Putz
Decke

🟢 Asbest



MaP-12

(elastische)
Bodenbeläge
Boden


🟢 Asbest



MaP-13

Plattenkleber
Boden


🟢 Asbest



MaP-9

(elastische)
Bodenbeläge
Boden


⚠️ Asbest



MaP-20

Plattenkleber
Wand


🟢 Asbest



MaP-16

Putz
Decke


🟢 Asbest



MaP-23

Putz
Wand


🟢 Asbest



MaP-24

Putz
Decke


🟢 Asbest



MaP-22

Putz
Decke


🟢 Asbest



MaP-21

Putz
Wand


🟢 Asbest



MaP-14

Putz
Wand


🟢 Asbest



MaP-19

(elastische)
Bodenbeläge
Boden

🟢 Asbest



Legende	
Einstufung	
⚠️ Bestätigt	
🟡 Ungeklärt	
🟢 Widerlegt	
🟡 Hinweise beachten	
🔵 Nicht eingestuft	
Beprobungsart	
MaP: Einzelprobe VB: Visueller Befund	
Projektbezeichnung	
EFH, Winikerstrasse 6, 8610 Uster	
Projektnummer	
522	
Auftraggeber	
Planverfasser	
Planbezeichnung	
OG	
Maßstab	Datum
	06.11.2025
Anlage	Version
Erstellt	
Plangrundlage von	